
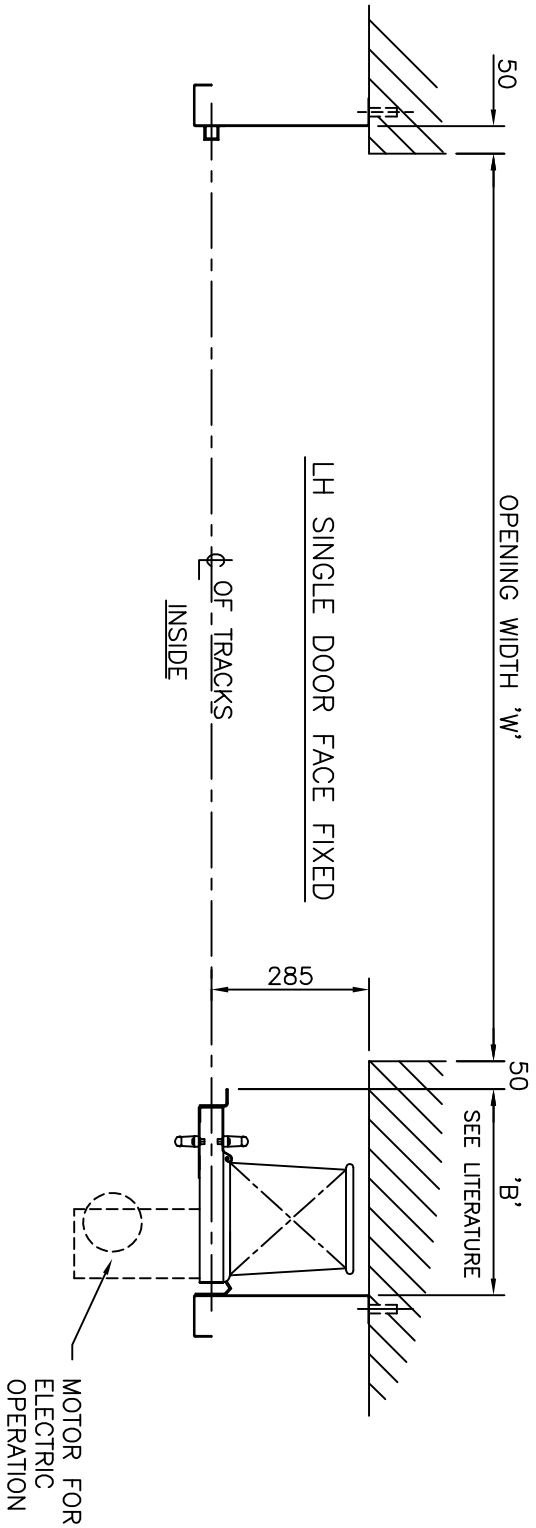


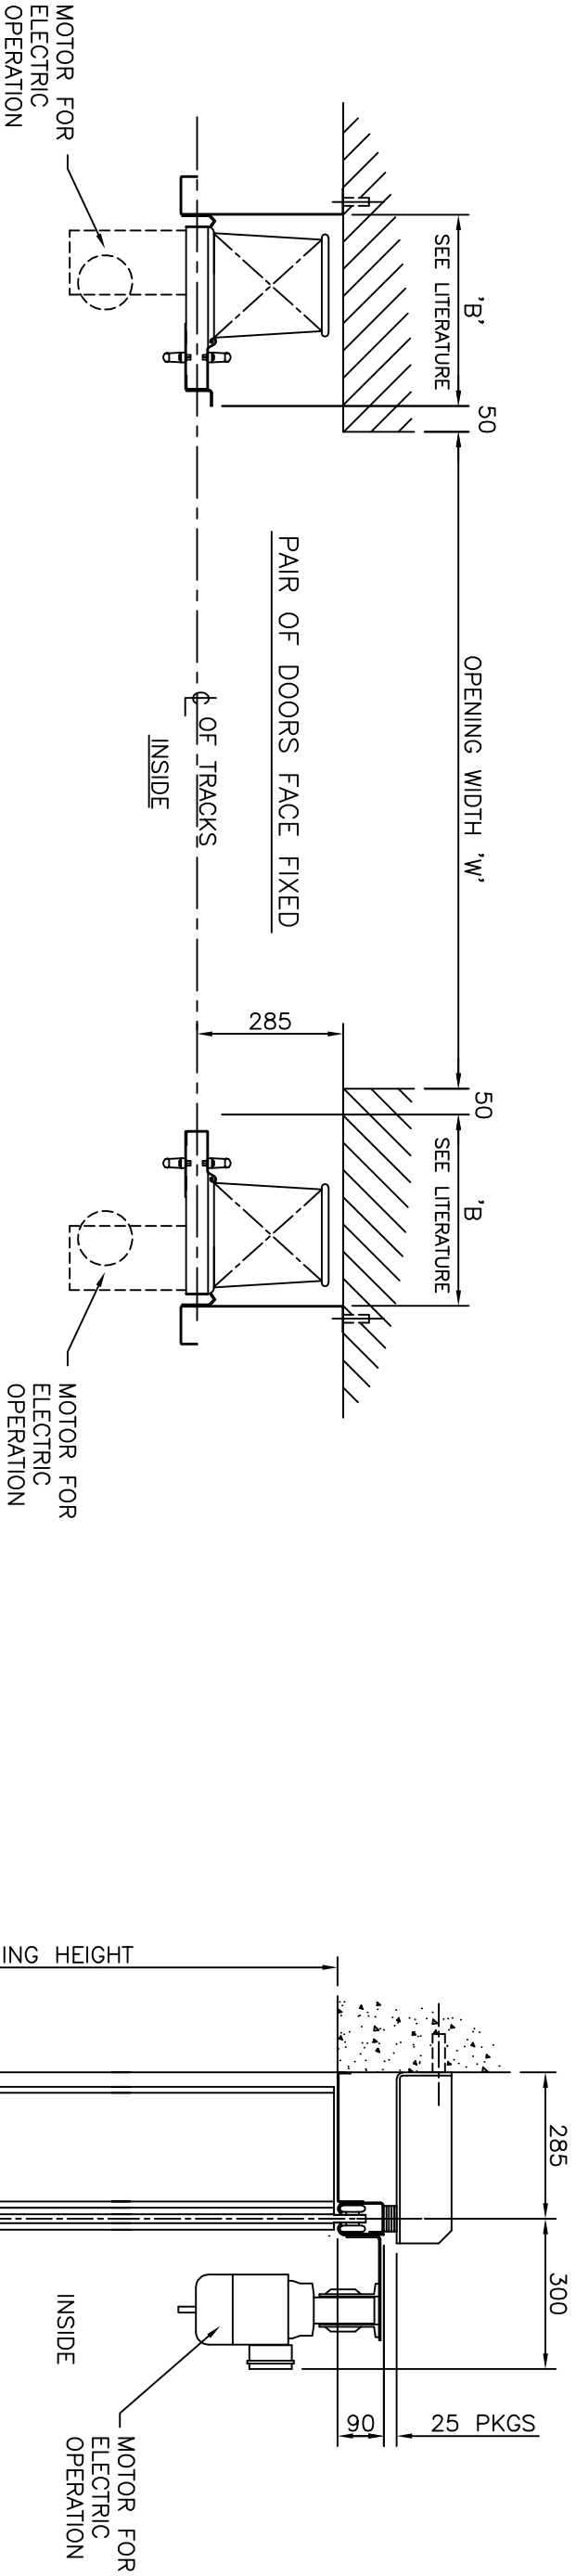

BOLTON

GATE Co

Bolton Gate Co. Limited

Waterloo Street

Bolton, BL1 2SP

Telephone: 01204 871000

Facsimile: 01204 871049

E-Mail: projects@boltingate.co.uk

TITLE

DETAILS FOR NON-FIRE RATED EUROFOLD SHUTTER DOORS (MANUAL & ELECTRIC)

DATE

REVISION

CHK'D

REF

DATE

REVISION

CHK'D

REF

SCALE: 1:10(A2)

DRAWING NUMBER

EURO-FACE FIXED

DRAWN: AB

DATE: 31/10/10

CHECKED: D