
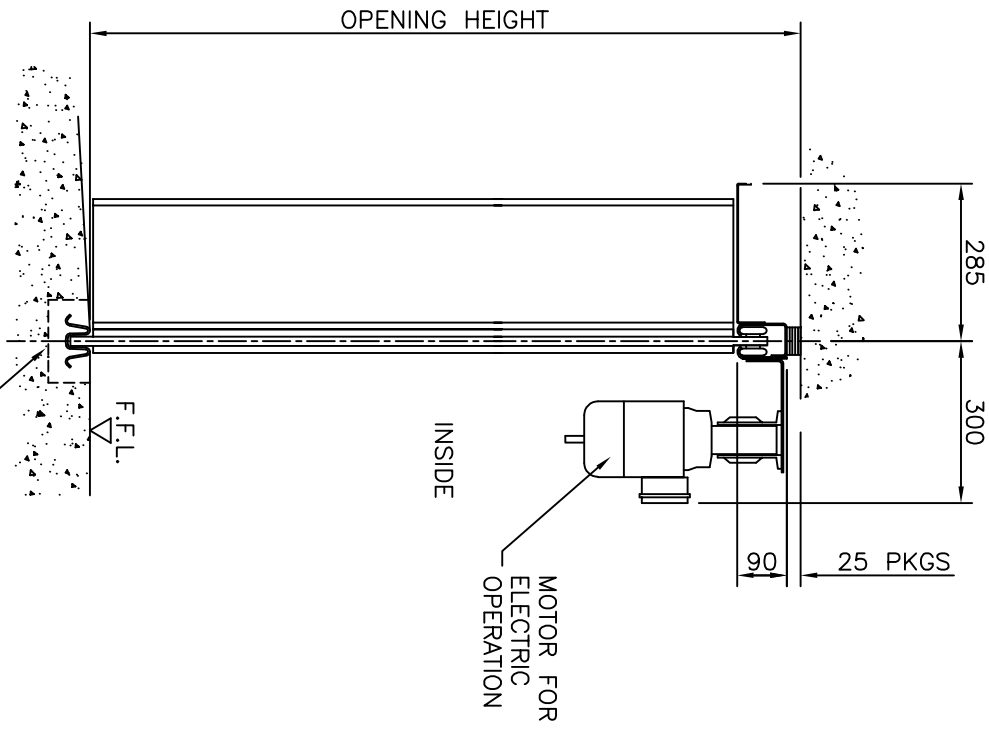
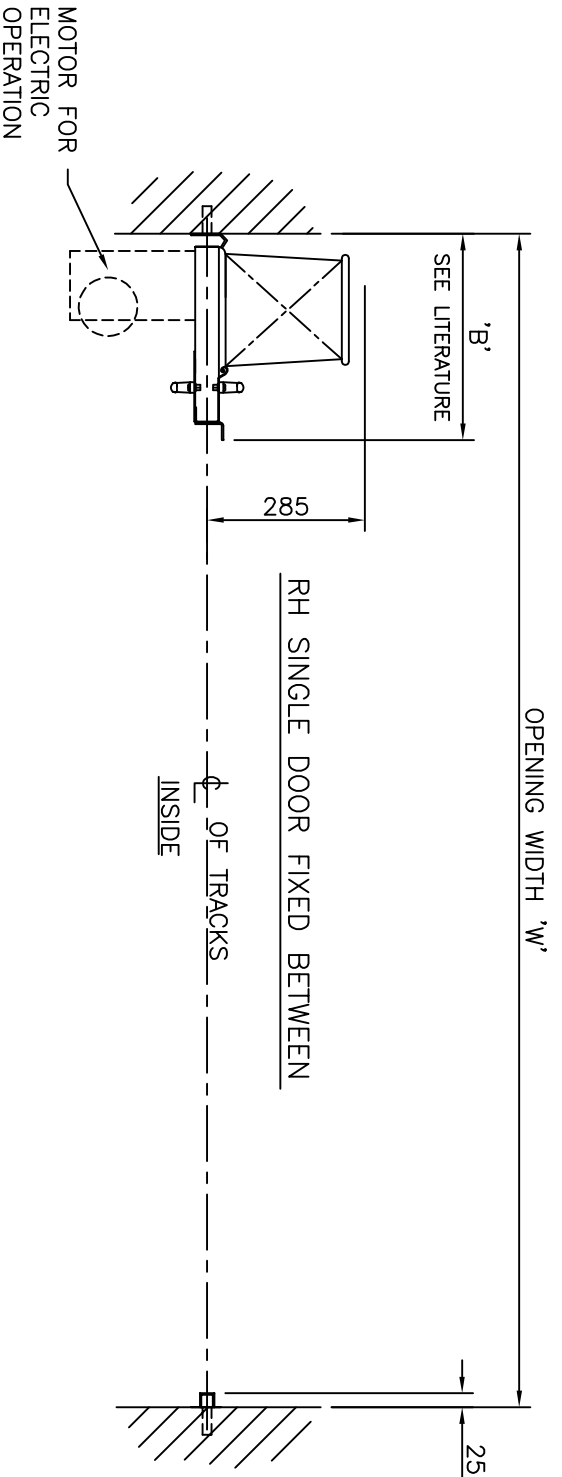


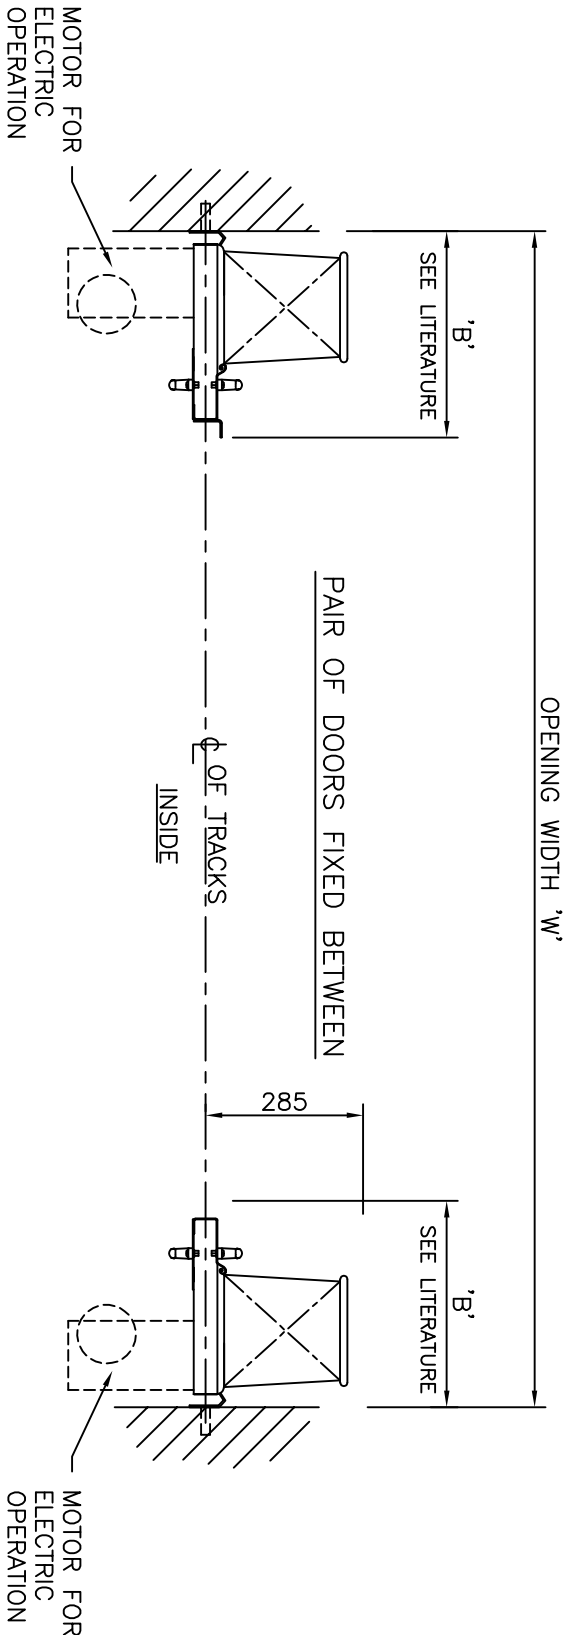

SECTION

BOLTON GATE Co Bolton Gate Co. Limited Waterloo Street Bolton. BL1 2SP Telephone: 01204 871000 Facsimile: 01204 871049 E-Mail: projects@boltingate.co.uk										DRAWN: AB									
TITLE DETAILS FOR NON-FIRE RATED EUROFOLD SHUTTER DOORS (MANUAL & ELECTRIC)										DATE: 31/10/10		DRAWING NUMBER EURO-FIXED BETWEEN							
										CHECKED:									
DATE		REVISION		A		D		SCALE: 1:10(A2)		CHECKED:									
CHK'D		REF		DATE		REVISION		CHK'D		REF									