
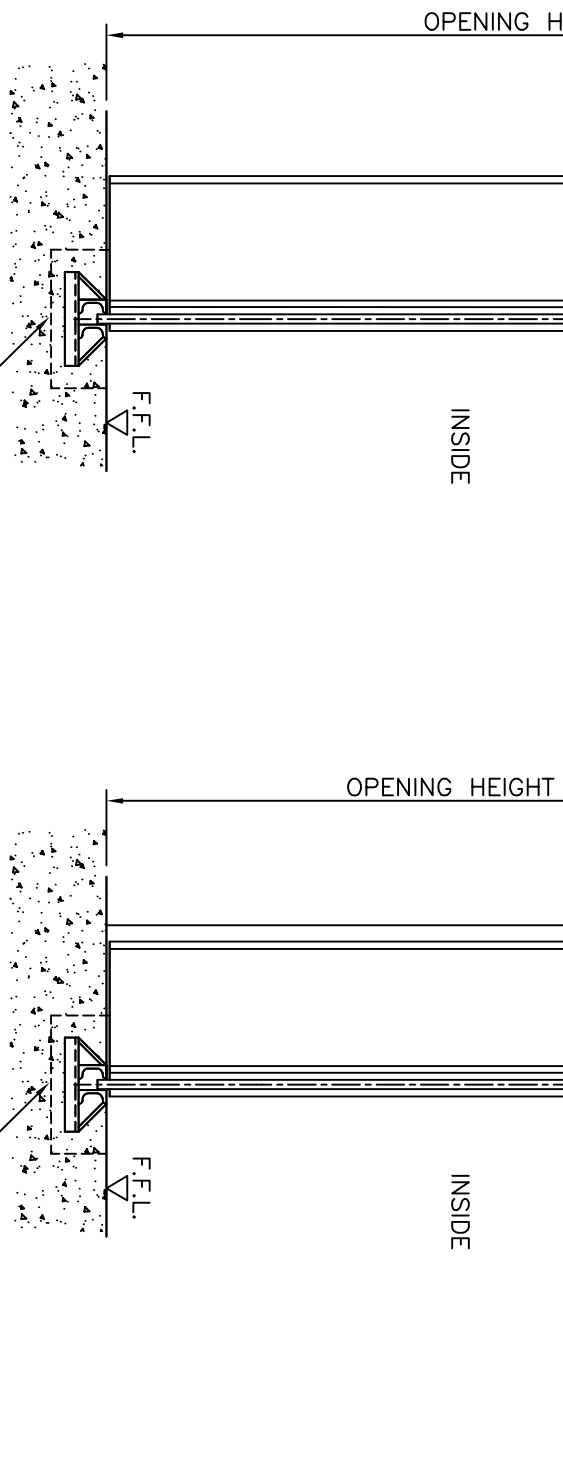
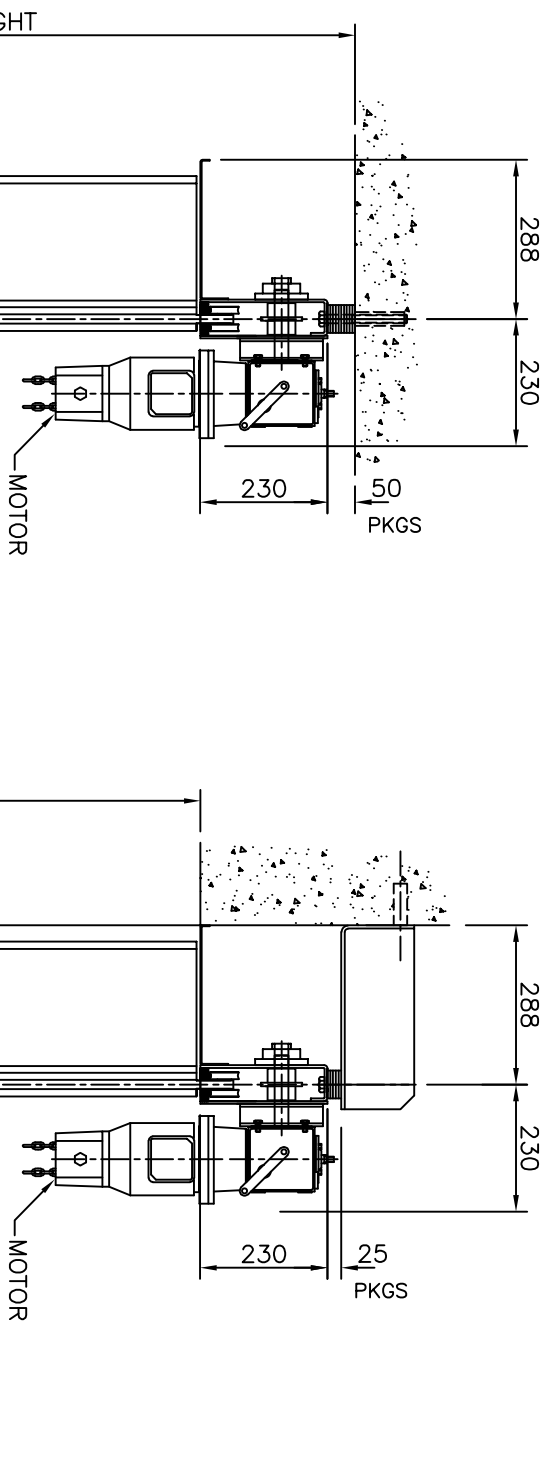
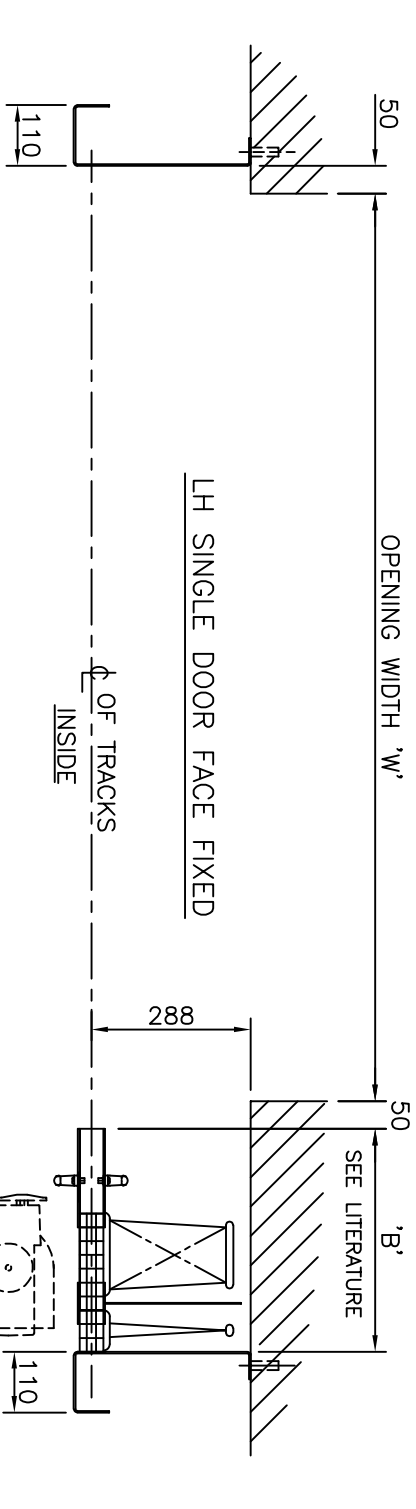
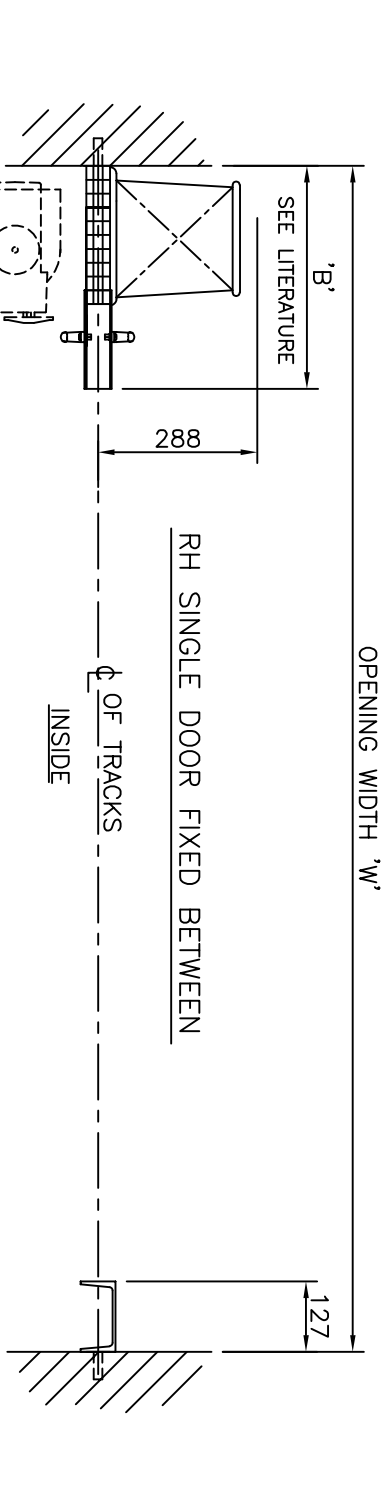
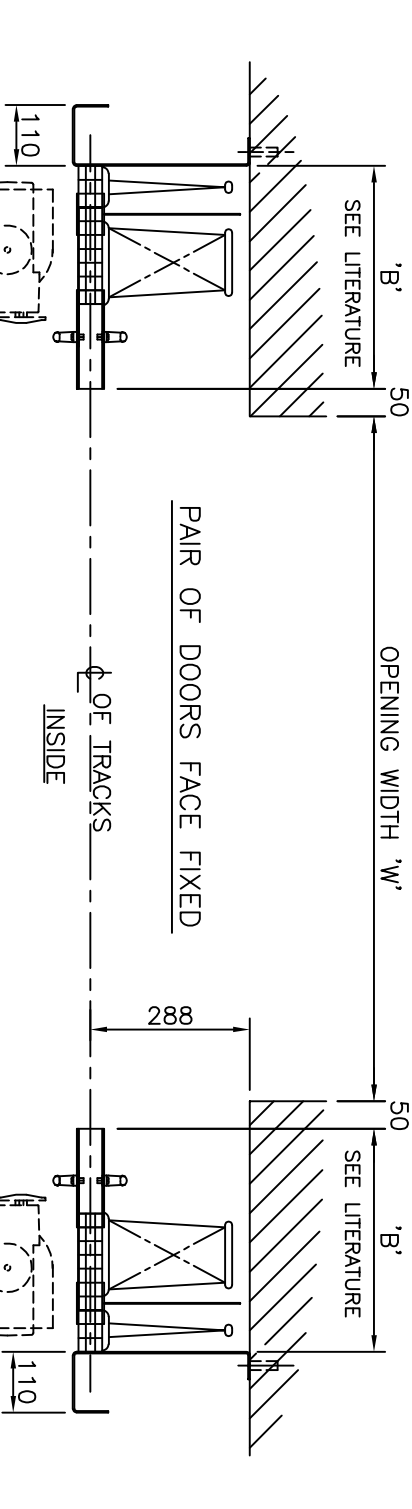


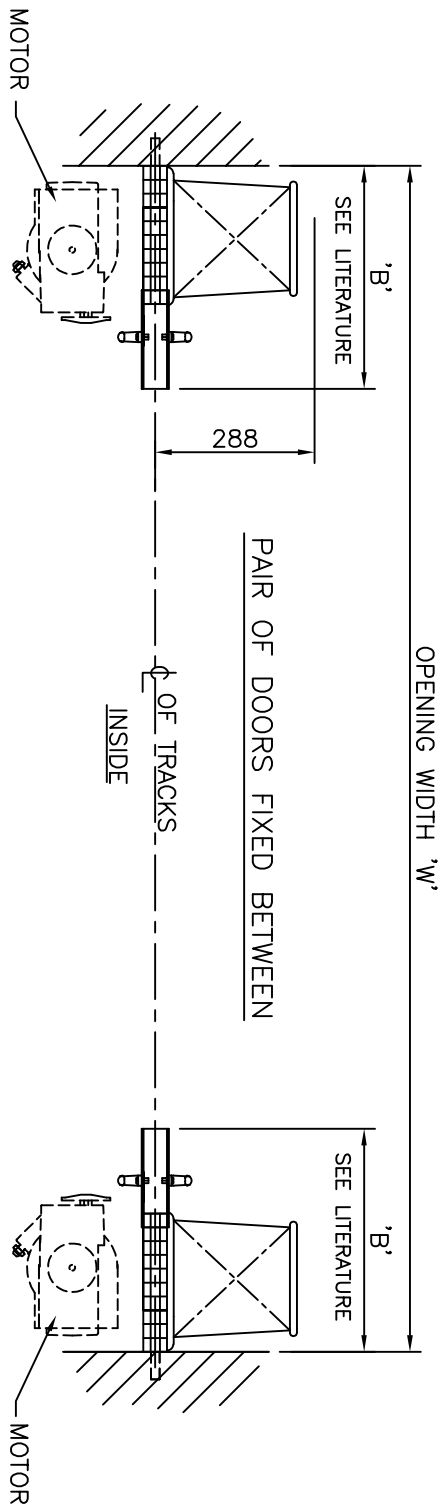

SECTION
(FIXED BETWEEN)
250 WIDE x 100 DEEP CHASE IN FLOOR BY OTHERS

SECTION
(FACE FIXED)
250 WIDE x 100 DEEP CHASE IN FLOOR BY OTHERS

Bolton Gate Co. Limited
Waterloo Street
Bolton, BL1 2SP
Telephone: 01204 871000
Facsimile: 01204 871049
E-Mail: projects@boltingate.co.uk

TITLE

DETAILS FOR ELECTRICALLY OPERATED
SUPERIOR FOLDING SHUTTER DOORS

DATE					
REVISION					
CHK'D					
REF					
DATE					
REVISION					
CHK'D					
REF					

DRAWN:
AB

DATE:
07/11/10

CHECKED:
1:10(A2)

DRAWING NUMBER
EO SUP-NEW LIT