


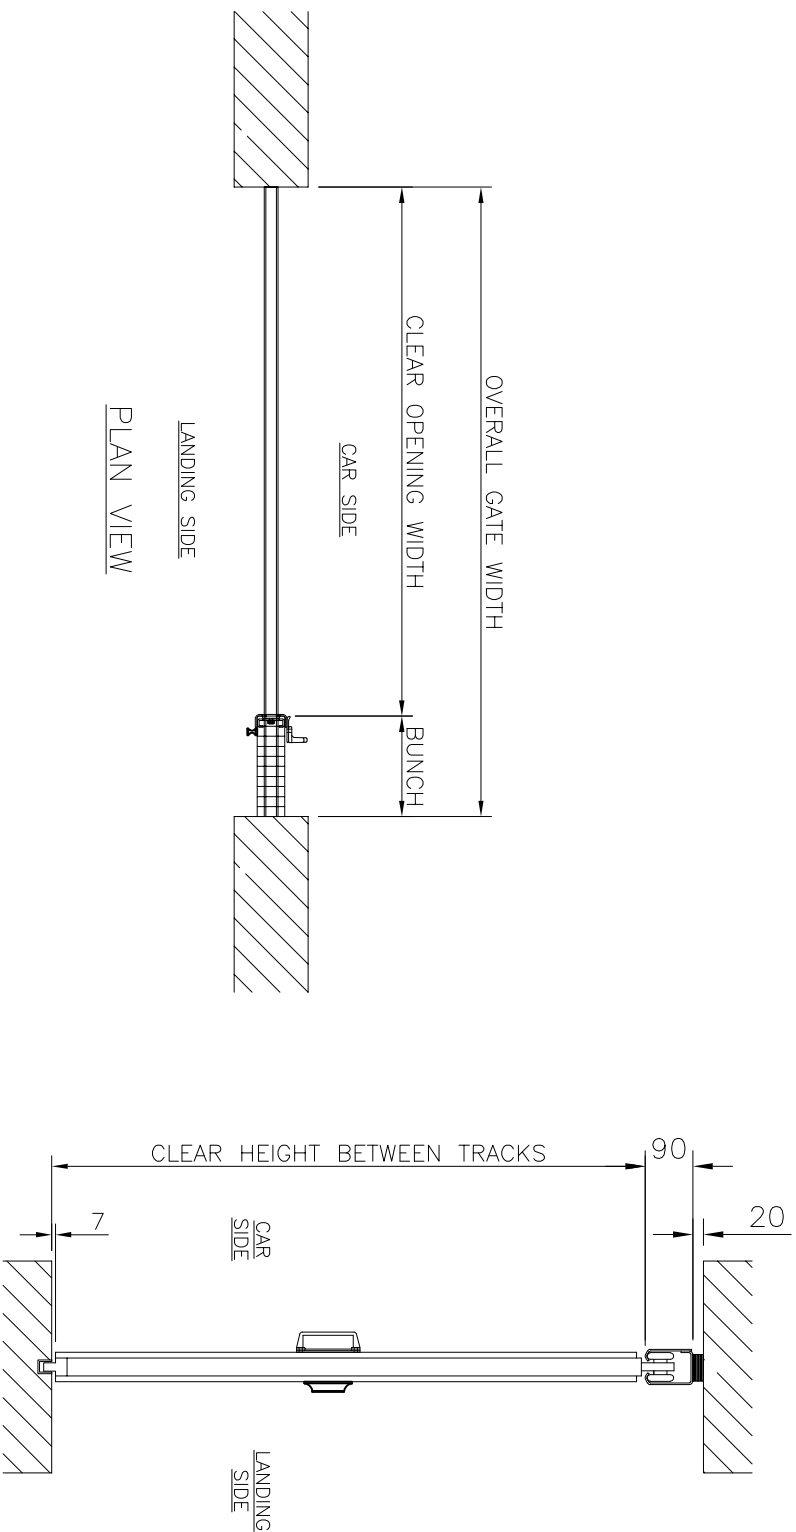

FULL MID BAR COLLAPSIBLE GATE
FIX BETWEEN (FB) GENERAL ARRANGEMENT

UP TO 4.35m CLEAR OPENING WIDTH
X
UP TO 3m CLEAR OPENING HEIGHT



Bolton Gate Company
WATERLOO ST
BOLTON
BL1 2SP
WWW.BOLTONGATE.CO.UK

TO SPECIFY THIS PRODUCT, PLEASE STATE:
FULL MID BAR COLLAPSIBLE GATE SHALL BE BY BOLTON GATE COMPANY LTD, WATERLOO STREET, BOLTON, BL1 2SP, UK
TEL. 01204 871001;
EMAIL: sales@boltingate.co.uk WEB: www.boltingate.co.uk

PRODUCT ID
L220501.0 – MID BAR COLLAPSIBLE GATE