
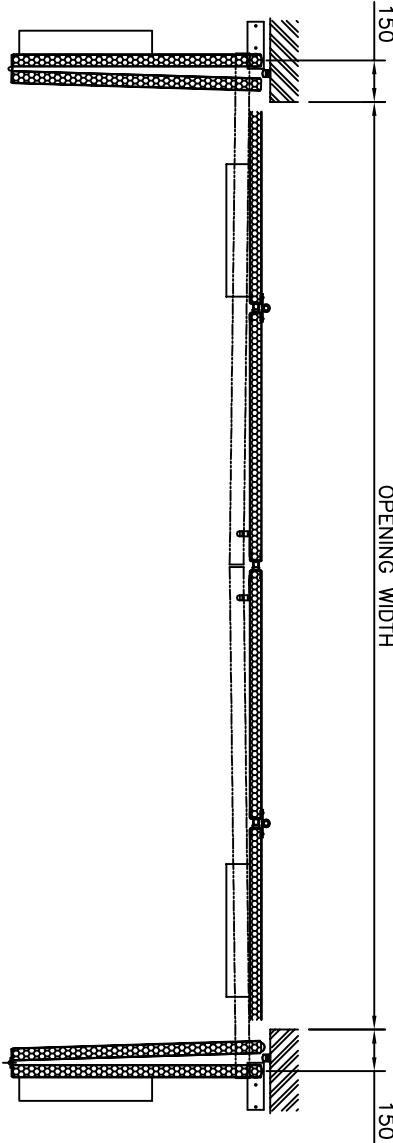


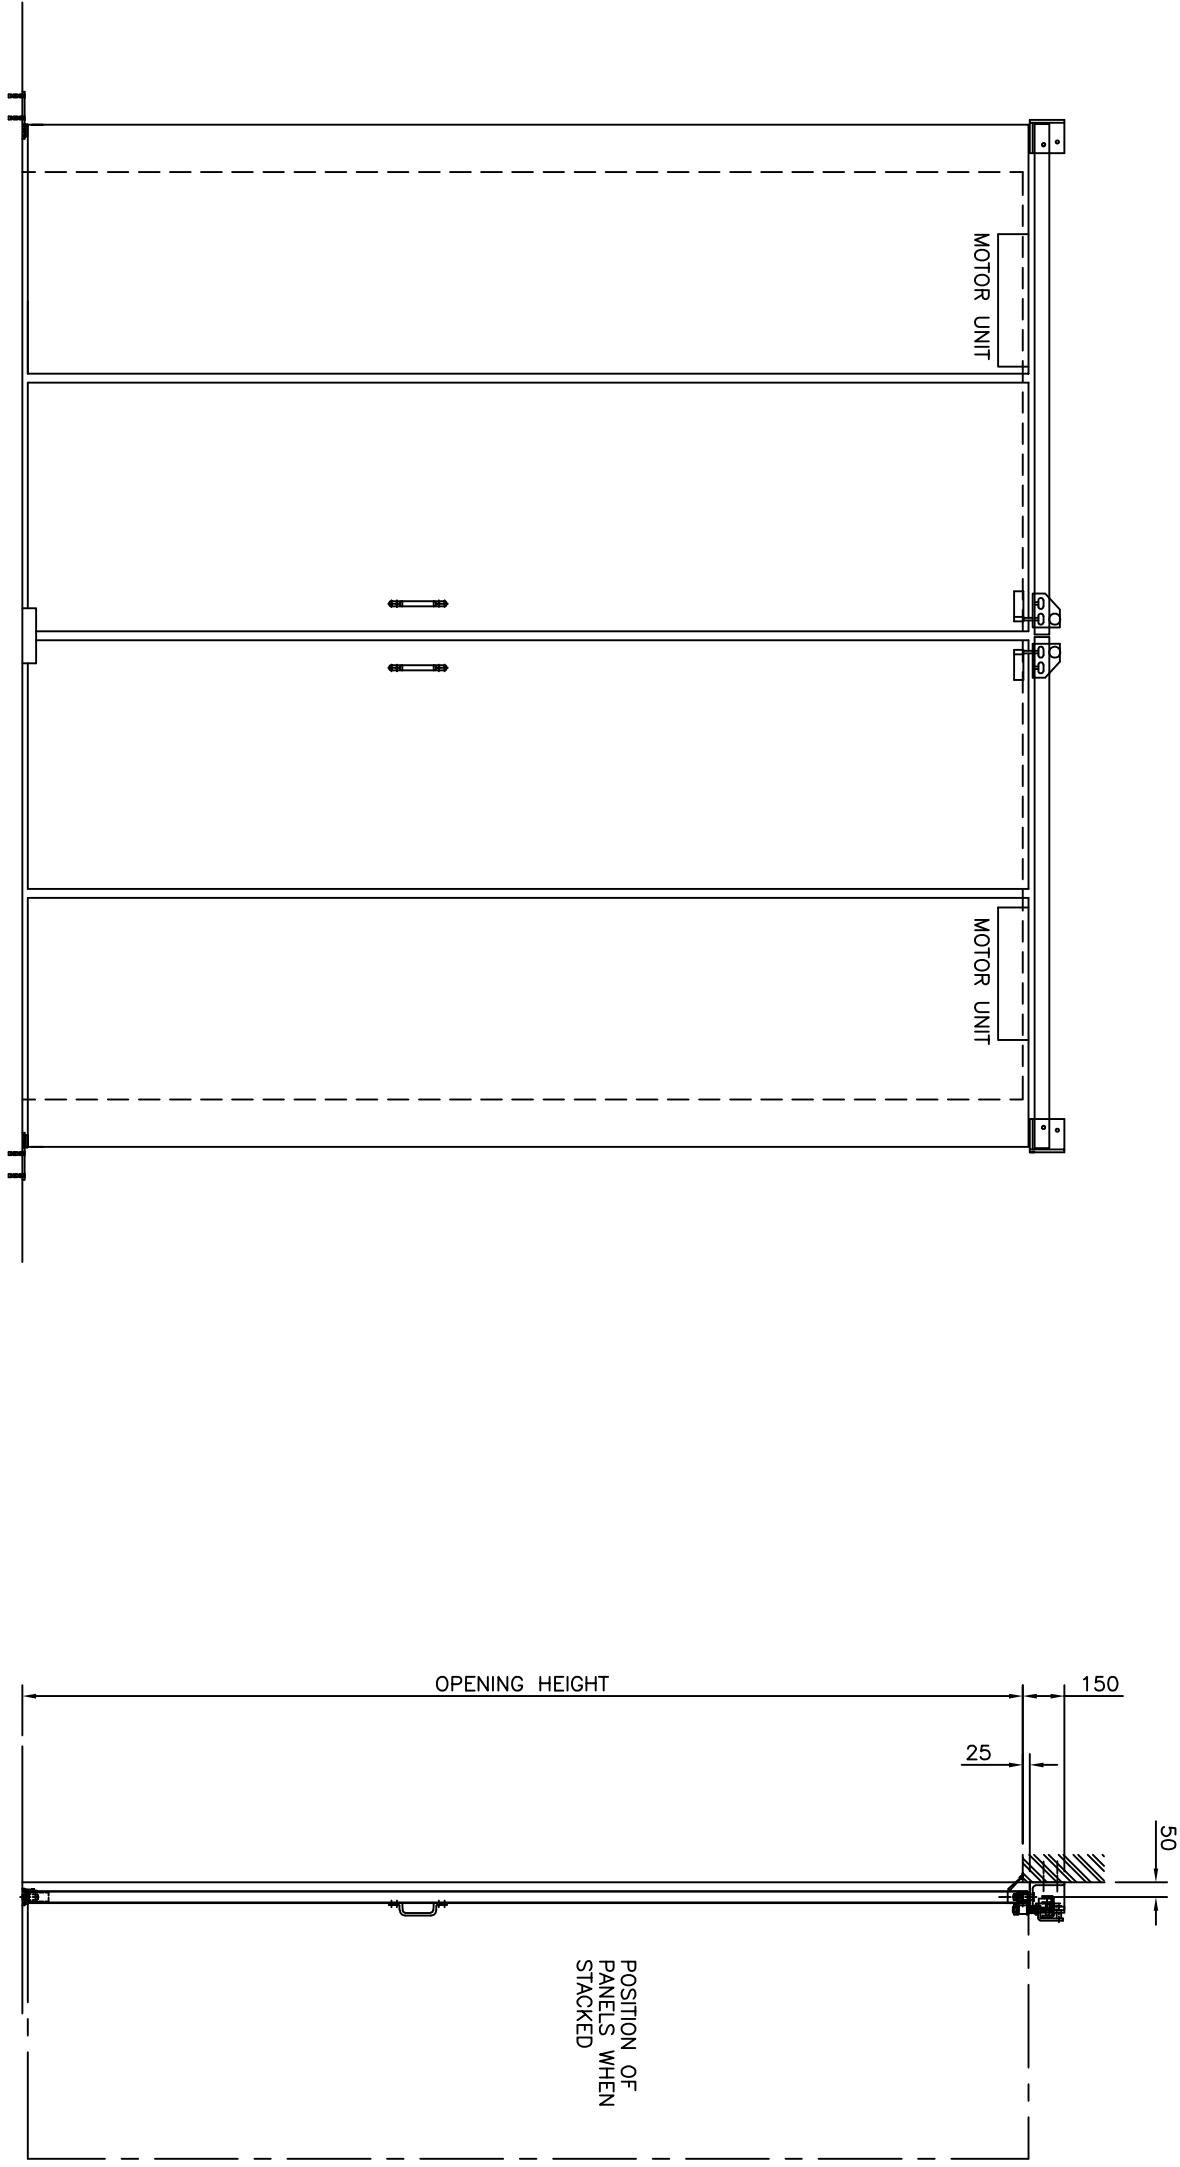

ENLARGED HEAD DETAIL

BOLTON GATE CO. LIMITED
ARRANGEMENT OF ELECTRICALLY OPERATED
THERMAFOLD 1000 INSULATED FOLDING DOORS